


## Fibre Cement Sheet Direct Fix Head

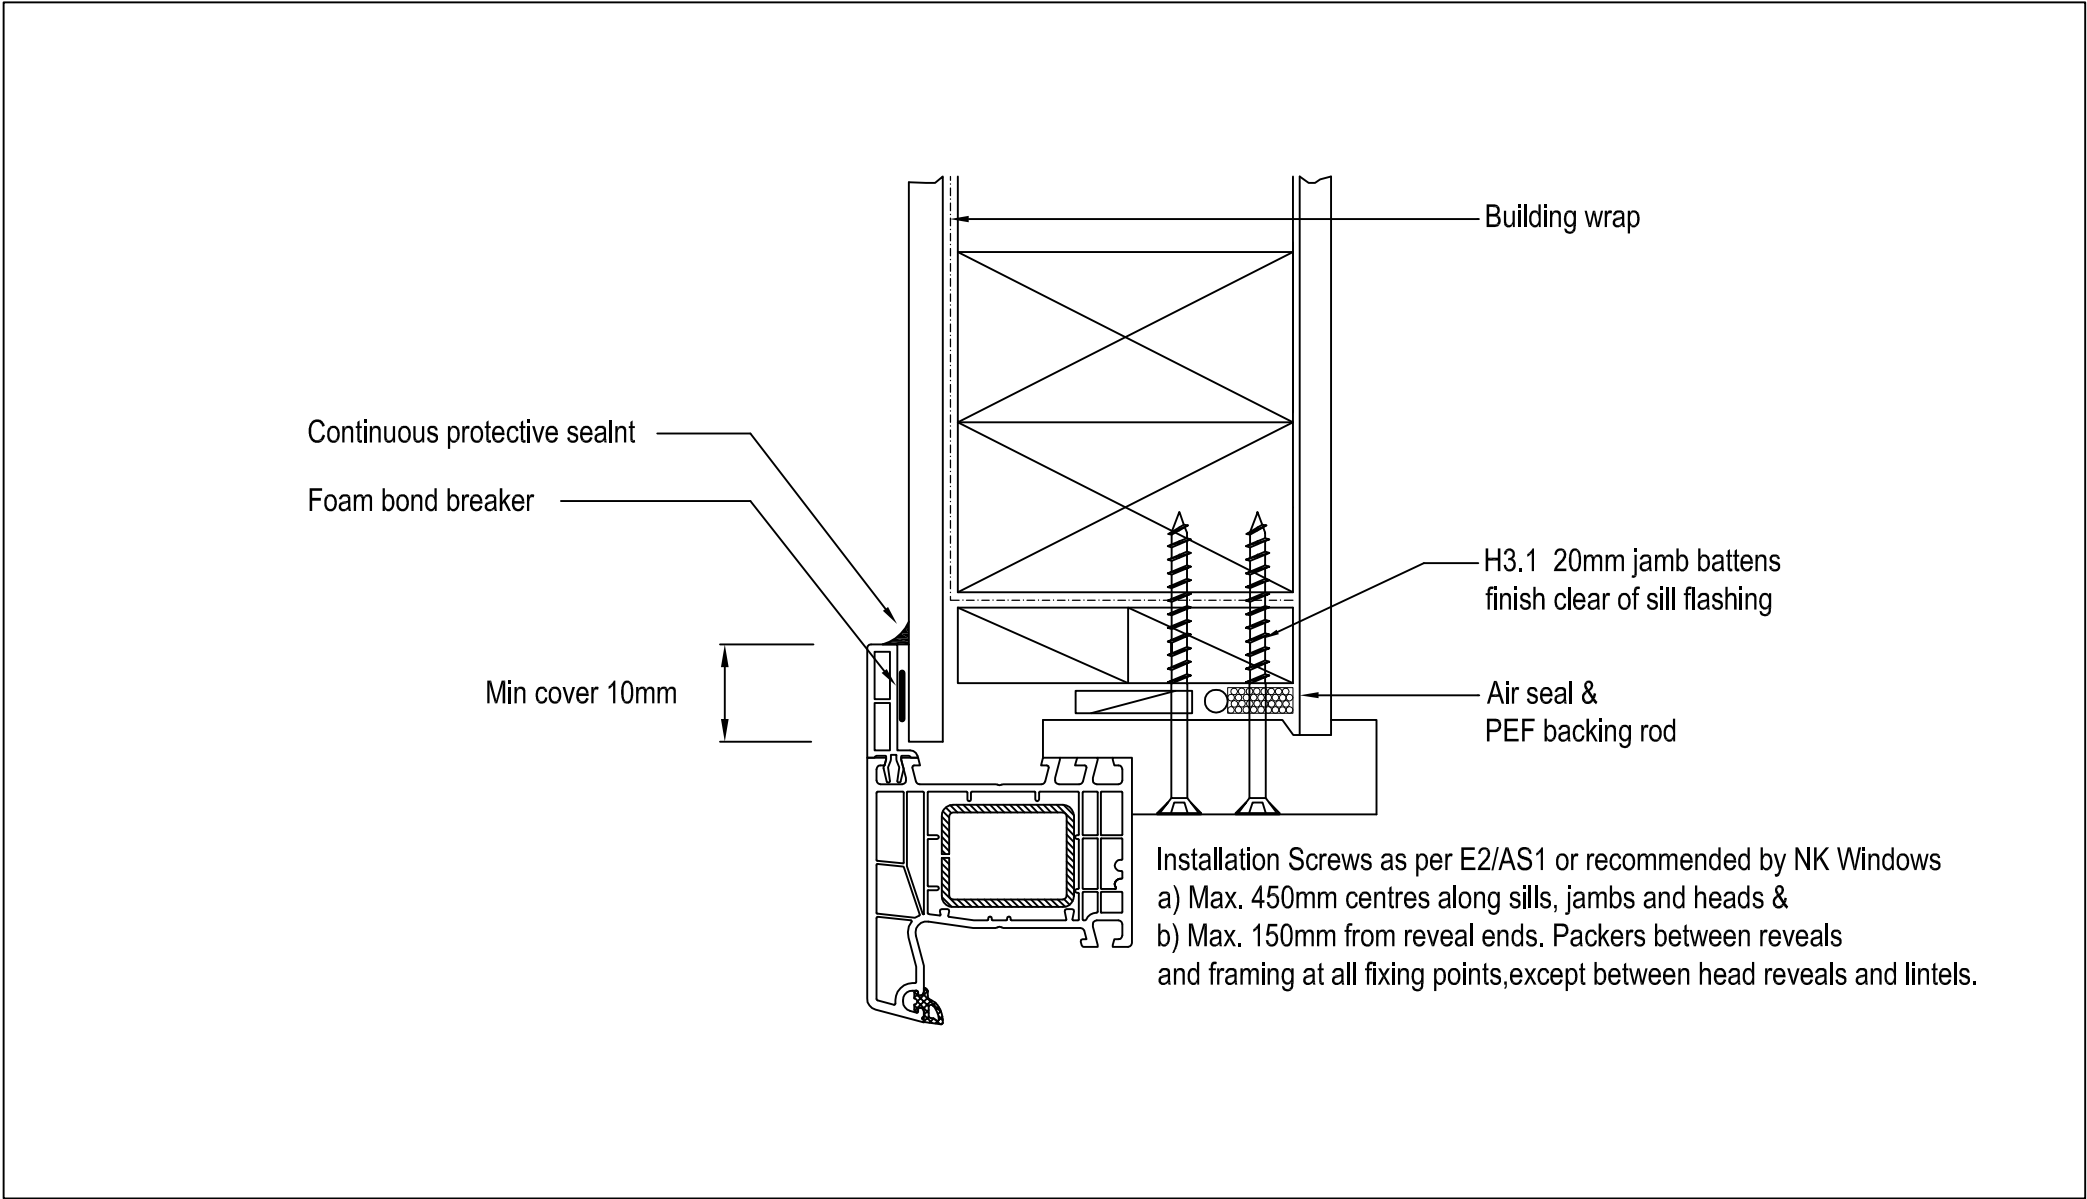


CONFIDENTIALITY: No part of this publication may be reproduced or transmitted other than the intended use by NK Window Solutions Ltd unless expressly agreed by the author.

System: Aluplast Ideal 4000  
 Cladding: Fibre Cement Sheet DF  
 Version: 0308181  
 Scale: 1 : 2



## Fibre Cement Sheet Direct Fix Jamb

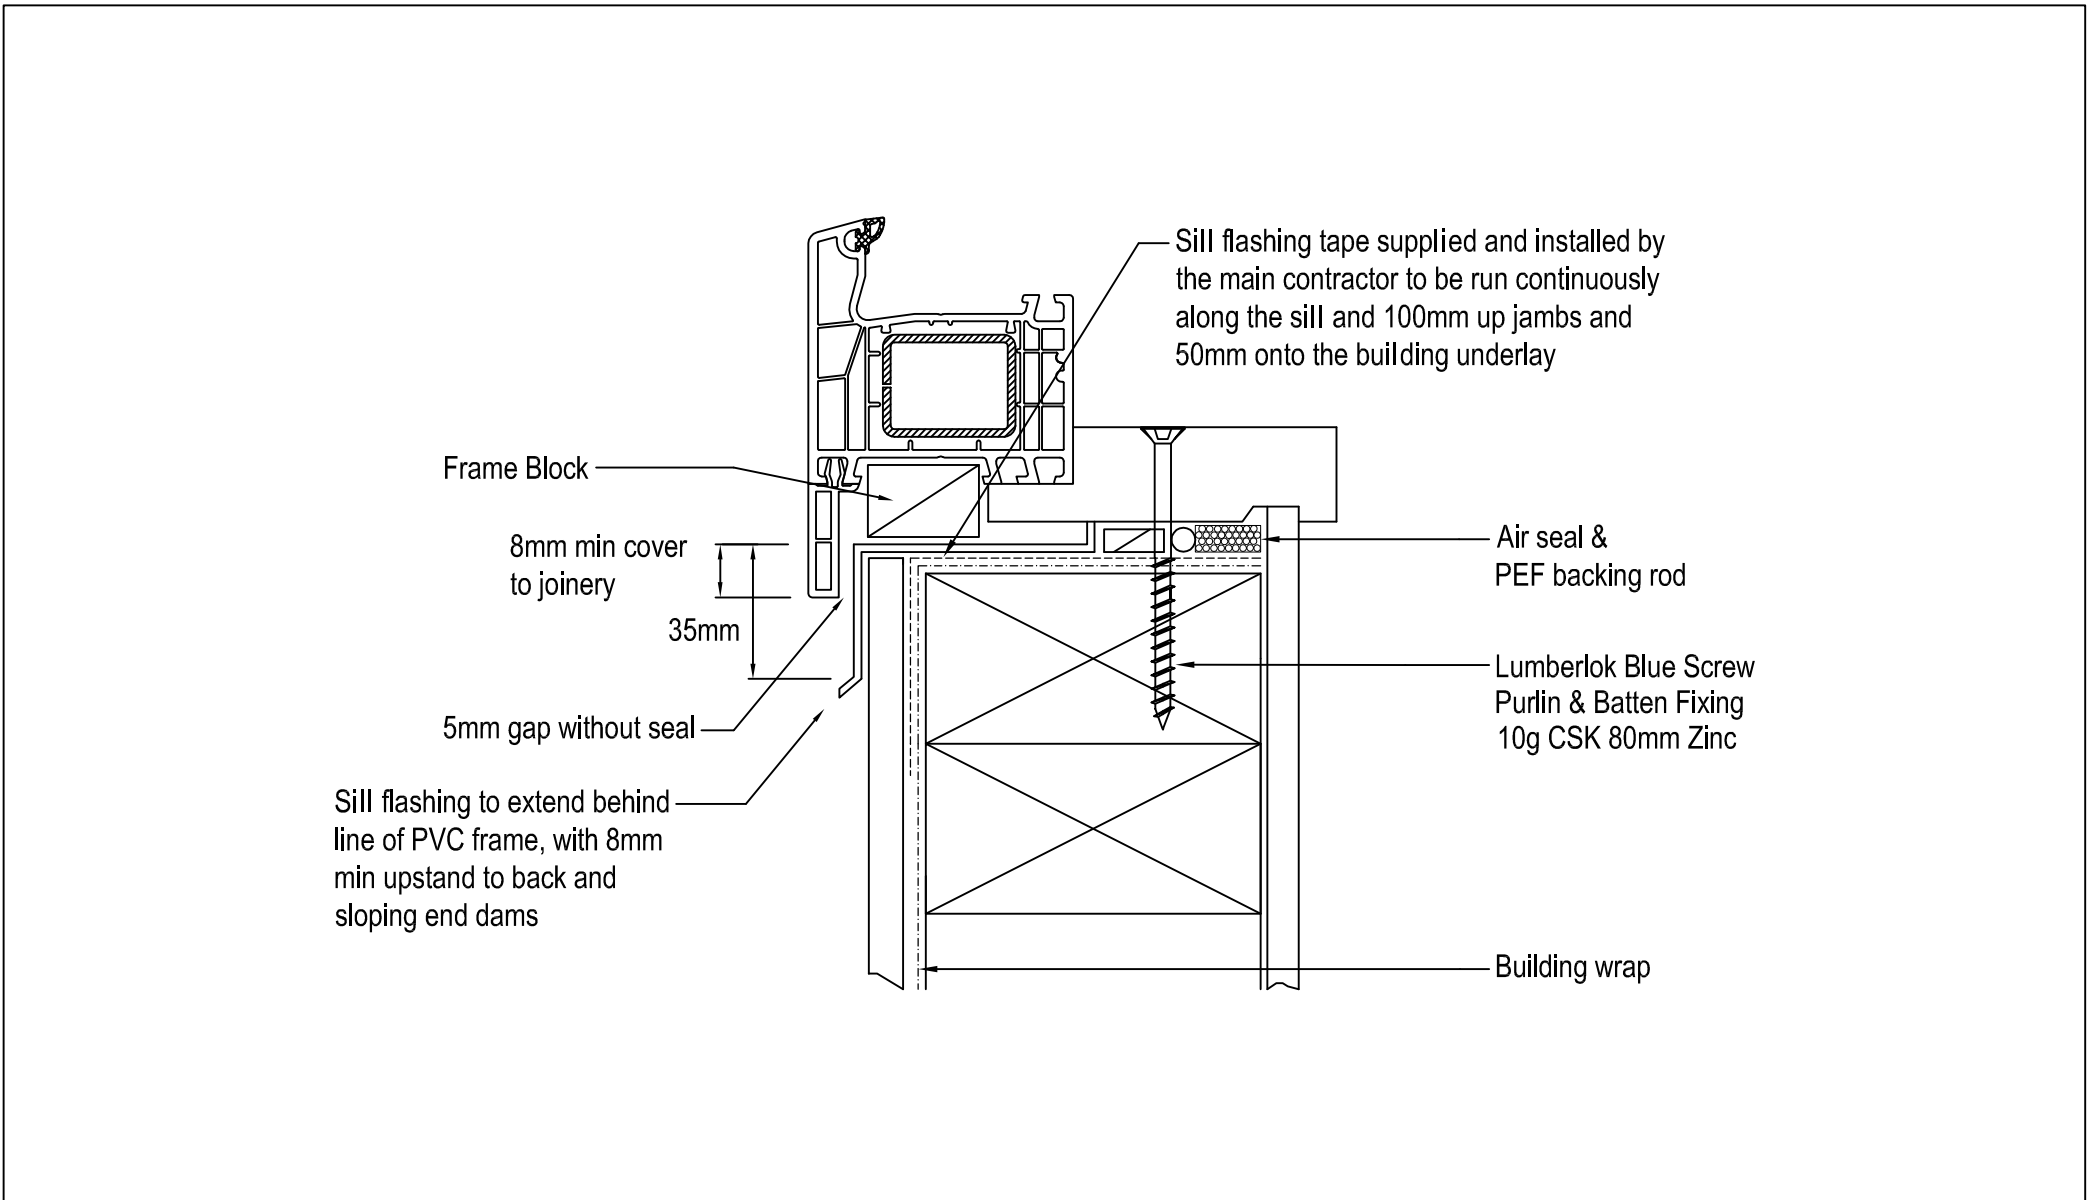

## Fibre Cement Sheet Direct Fix Sill