



## Fibre Cement Sheet on Cavity Head

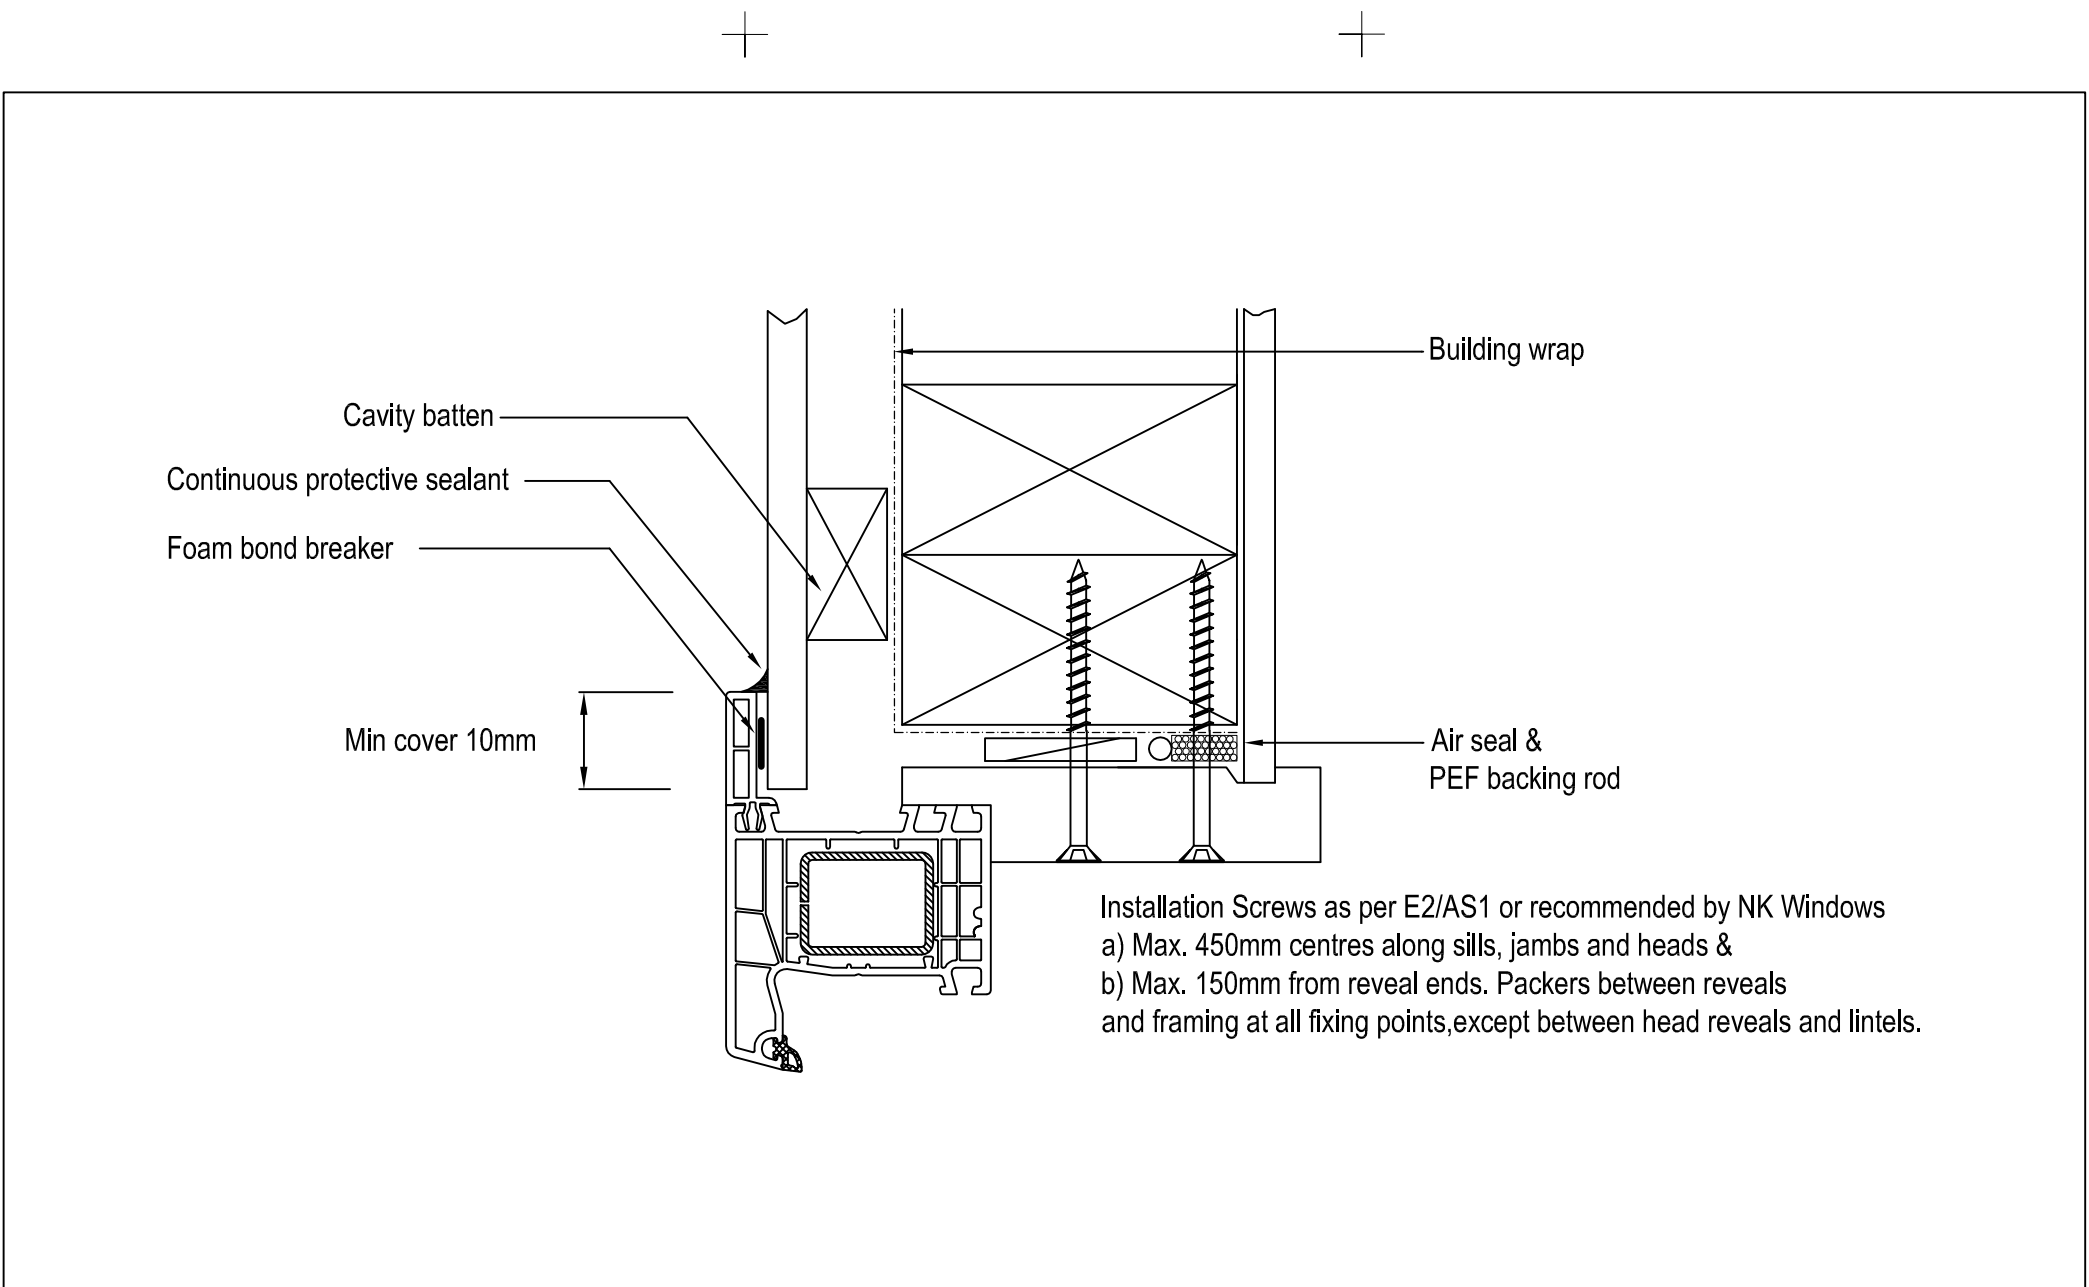

## Fibre Cement Sheet on Cavity Jamb

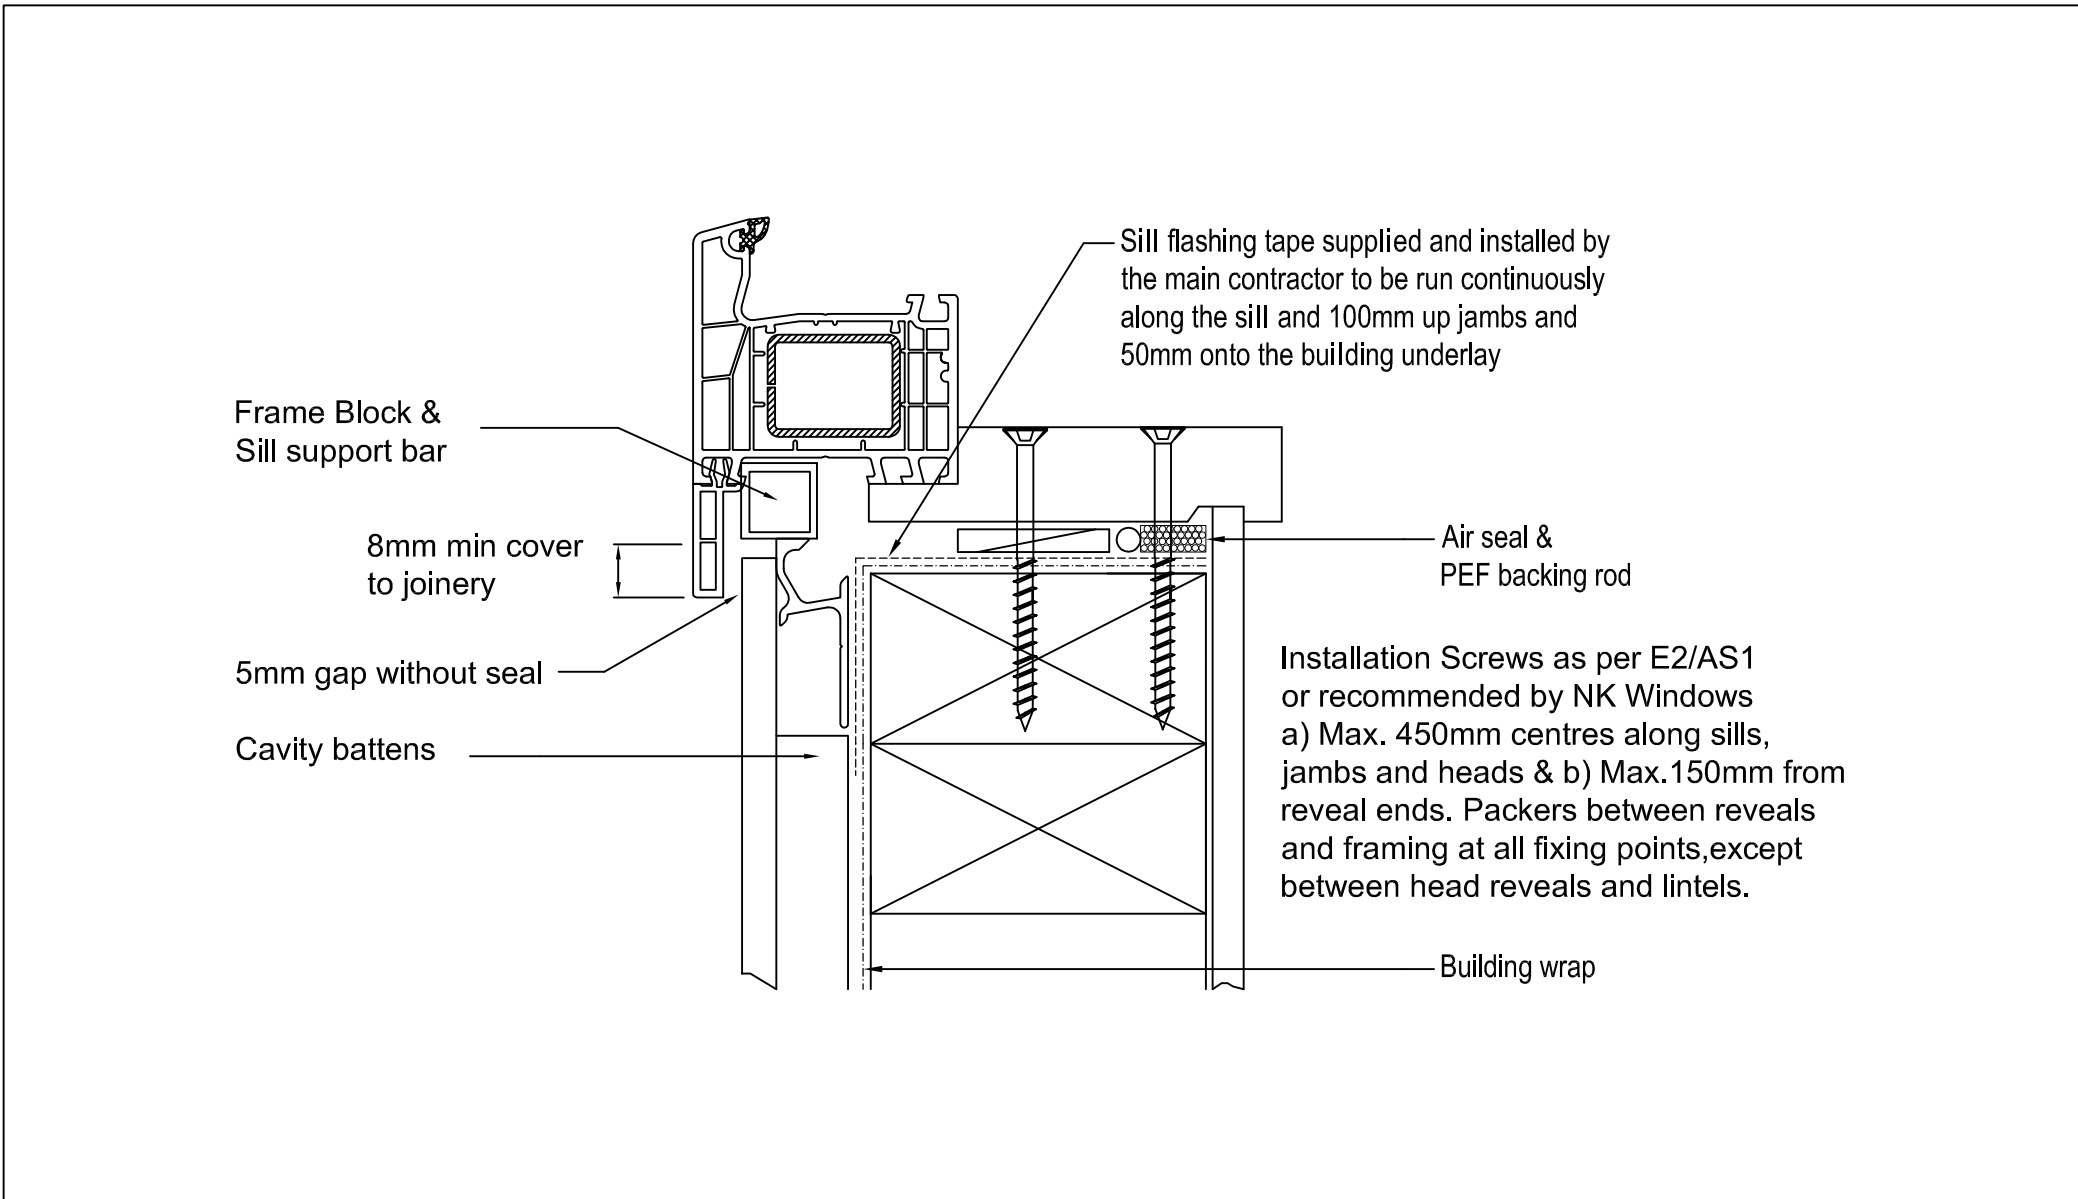

## Fibre Cement Sheet on Cavity Sill