


### Smart Slider Head - Reveal Fix

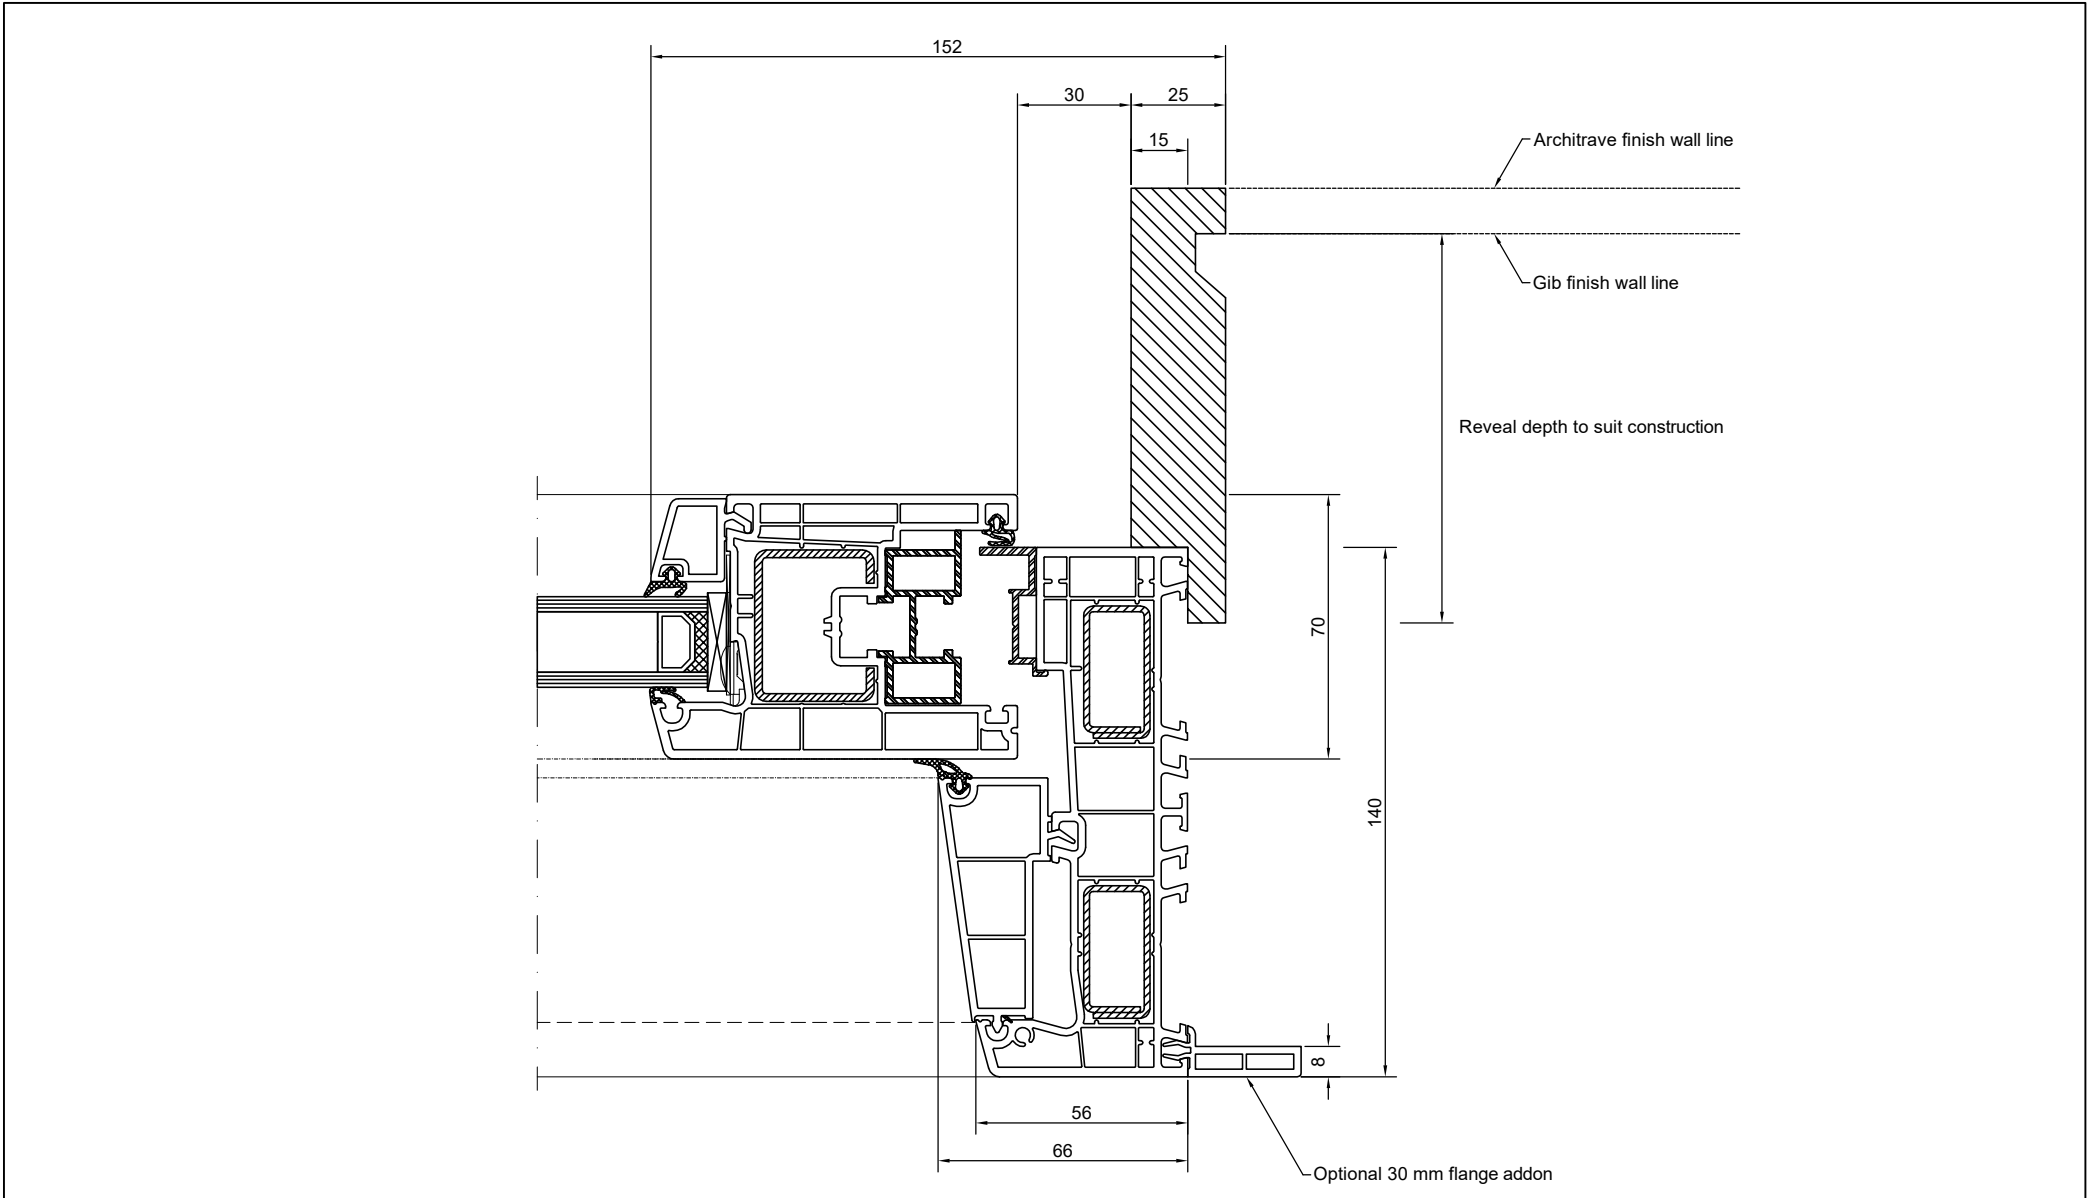


DISCLAIMER: All details are for indicative purposes only. Installation methods should comply with manufacturers recommendations and relevant NZ Building Code regulations & Standards.  
 CONFIDENTIALITY: No part of this publication may be reproduced or transmitted other than the intended use by NK Window Solutions Ltd unless expressly agreed by the author.

System: Aluplast Ideal 4000  
 Cladding: X  
 Version: 1.00, JAN19  
 Scale: 1 : 2



## Smart Slider Jamb - Reveal Fix

System: Aluplast Ideal 4000  
 Cladding: X  
 Version: 1.00, JAN19  
 Scale: 1 : 2

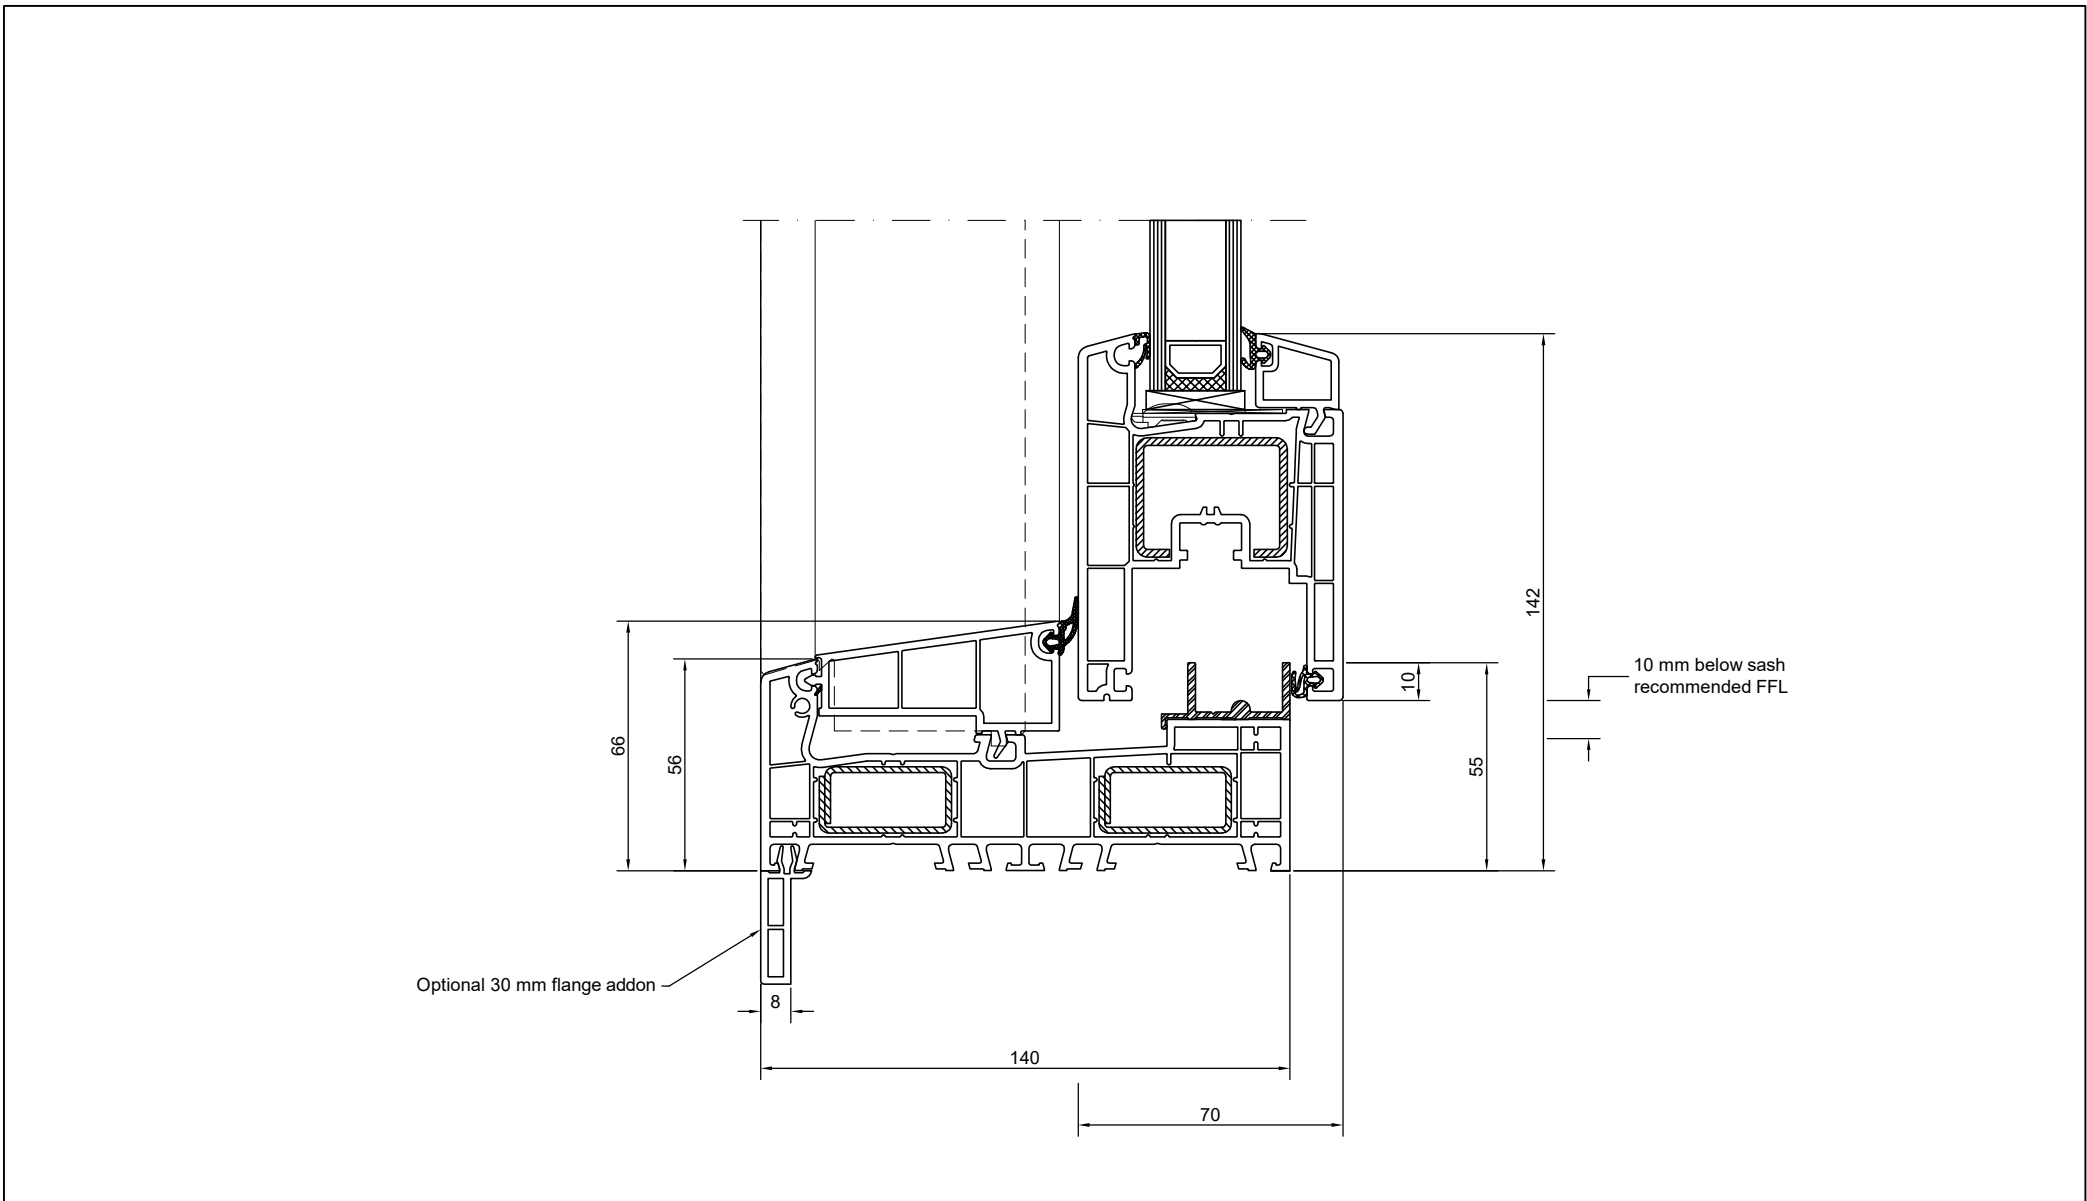

## Smart Slider Sill - Reveal Fix