



## Weatherboard Fibre Cement Direct Fix Head

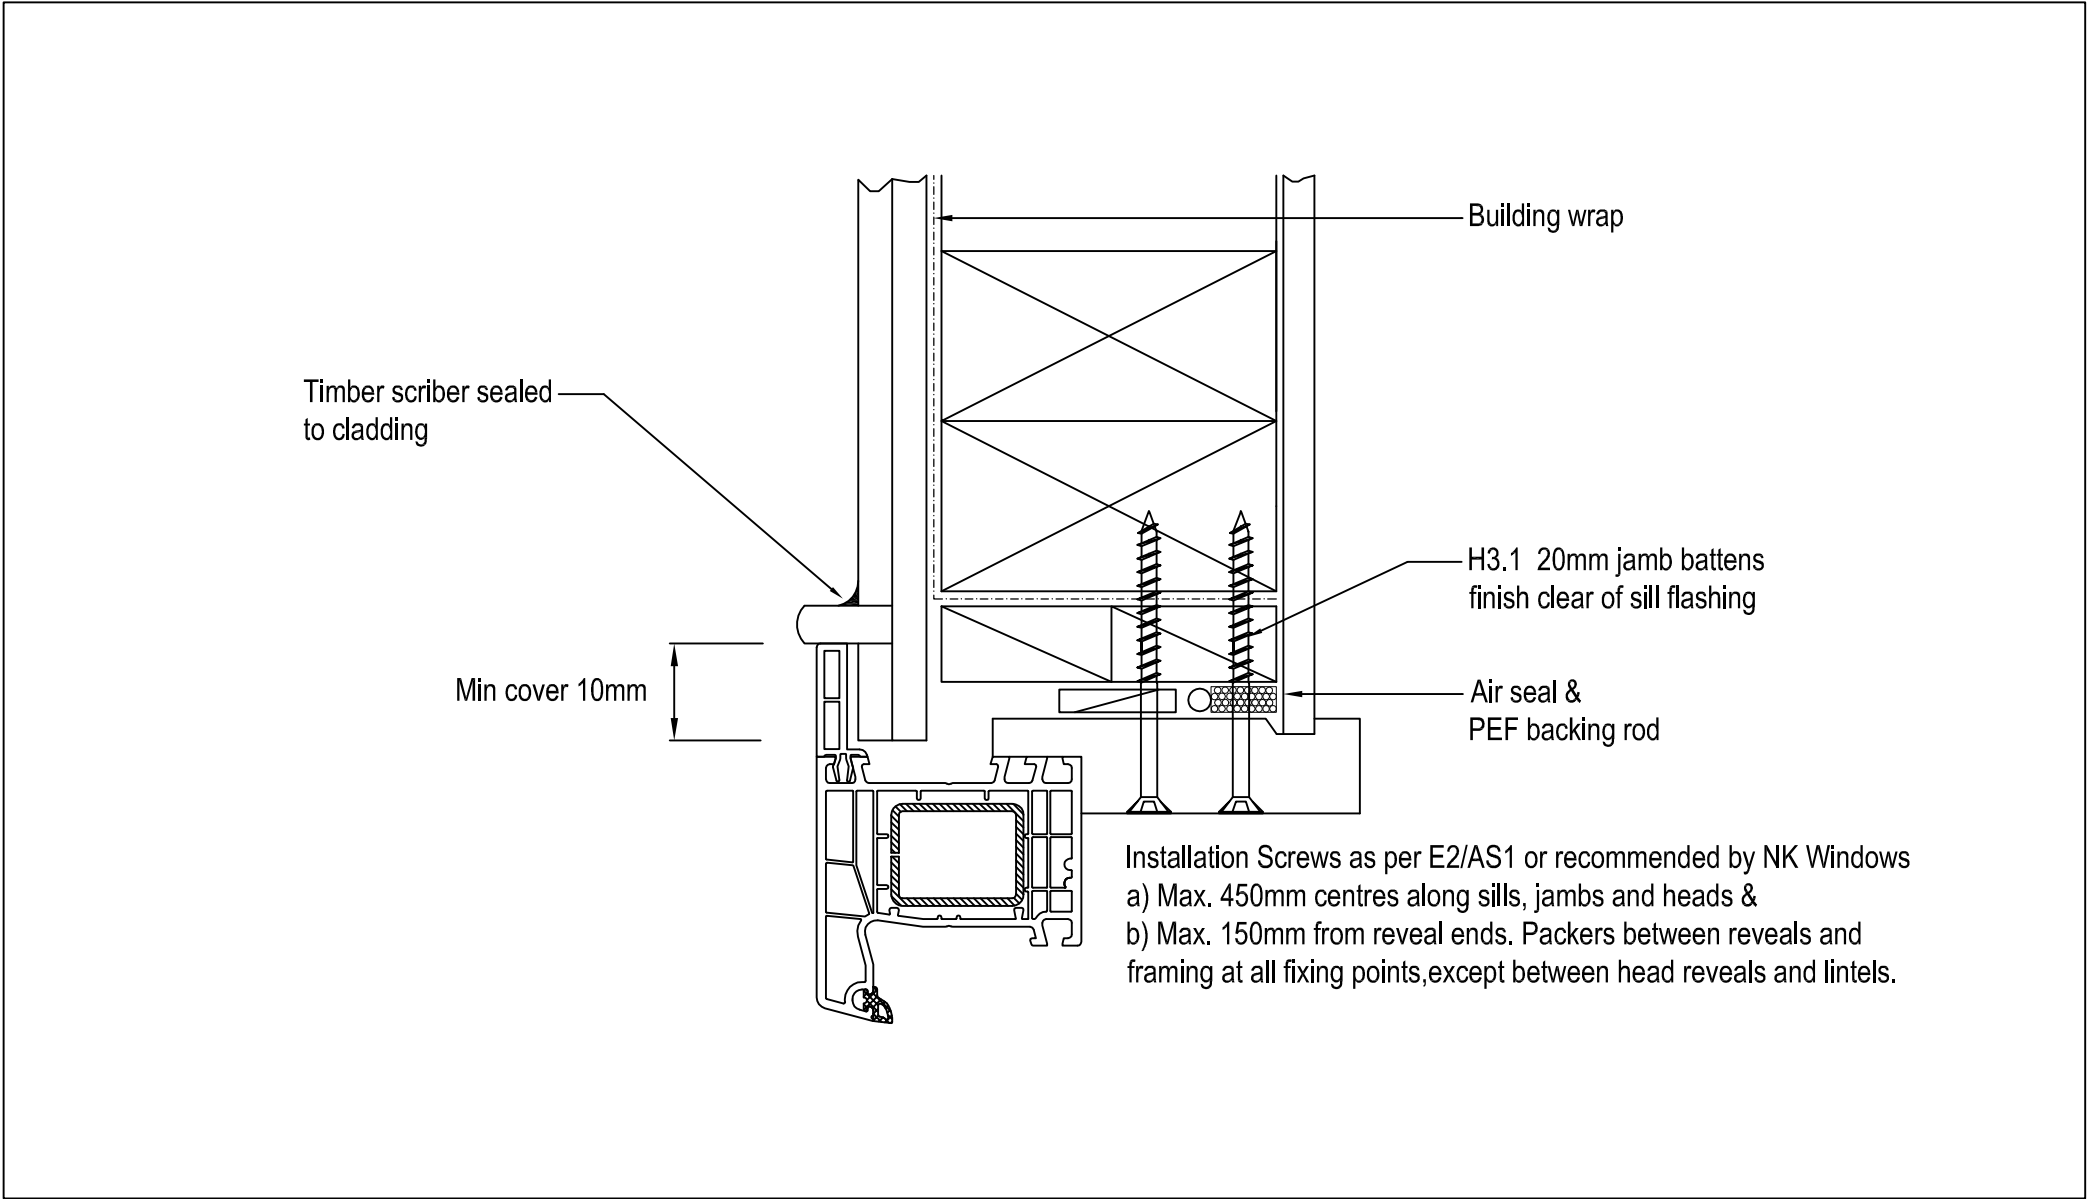

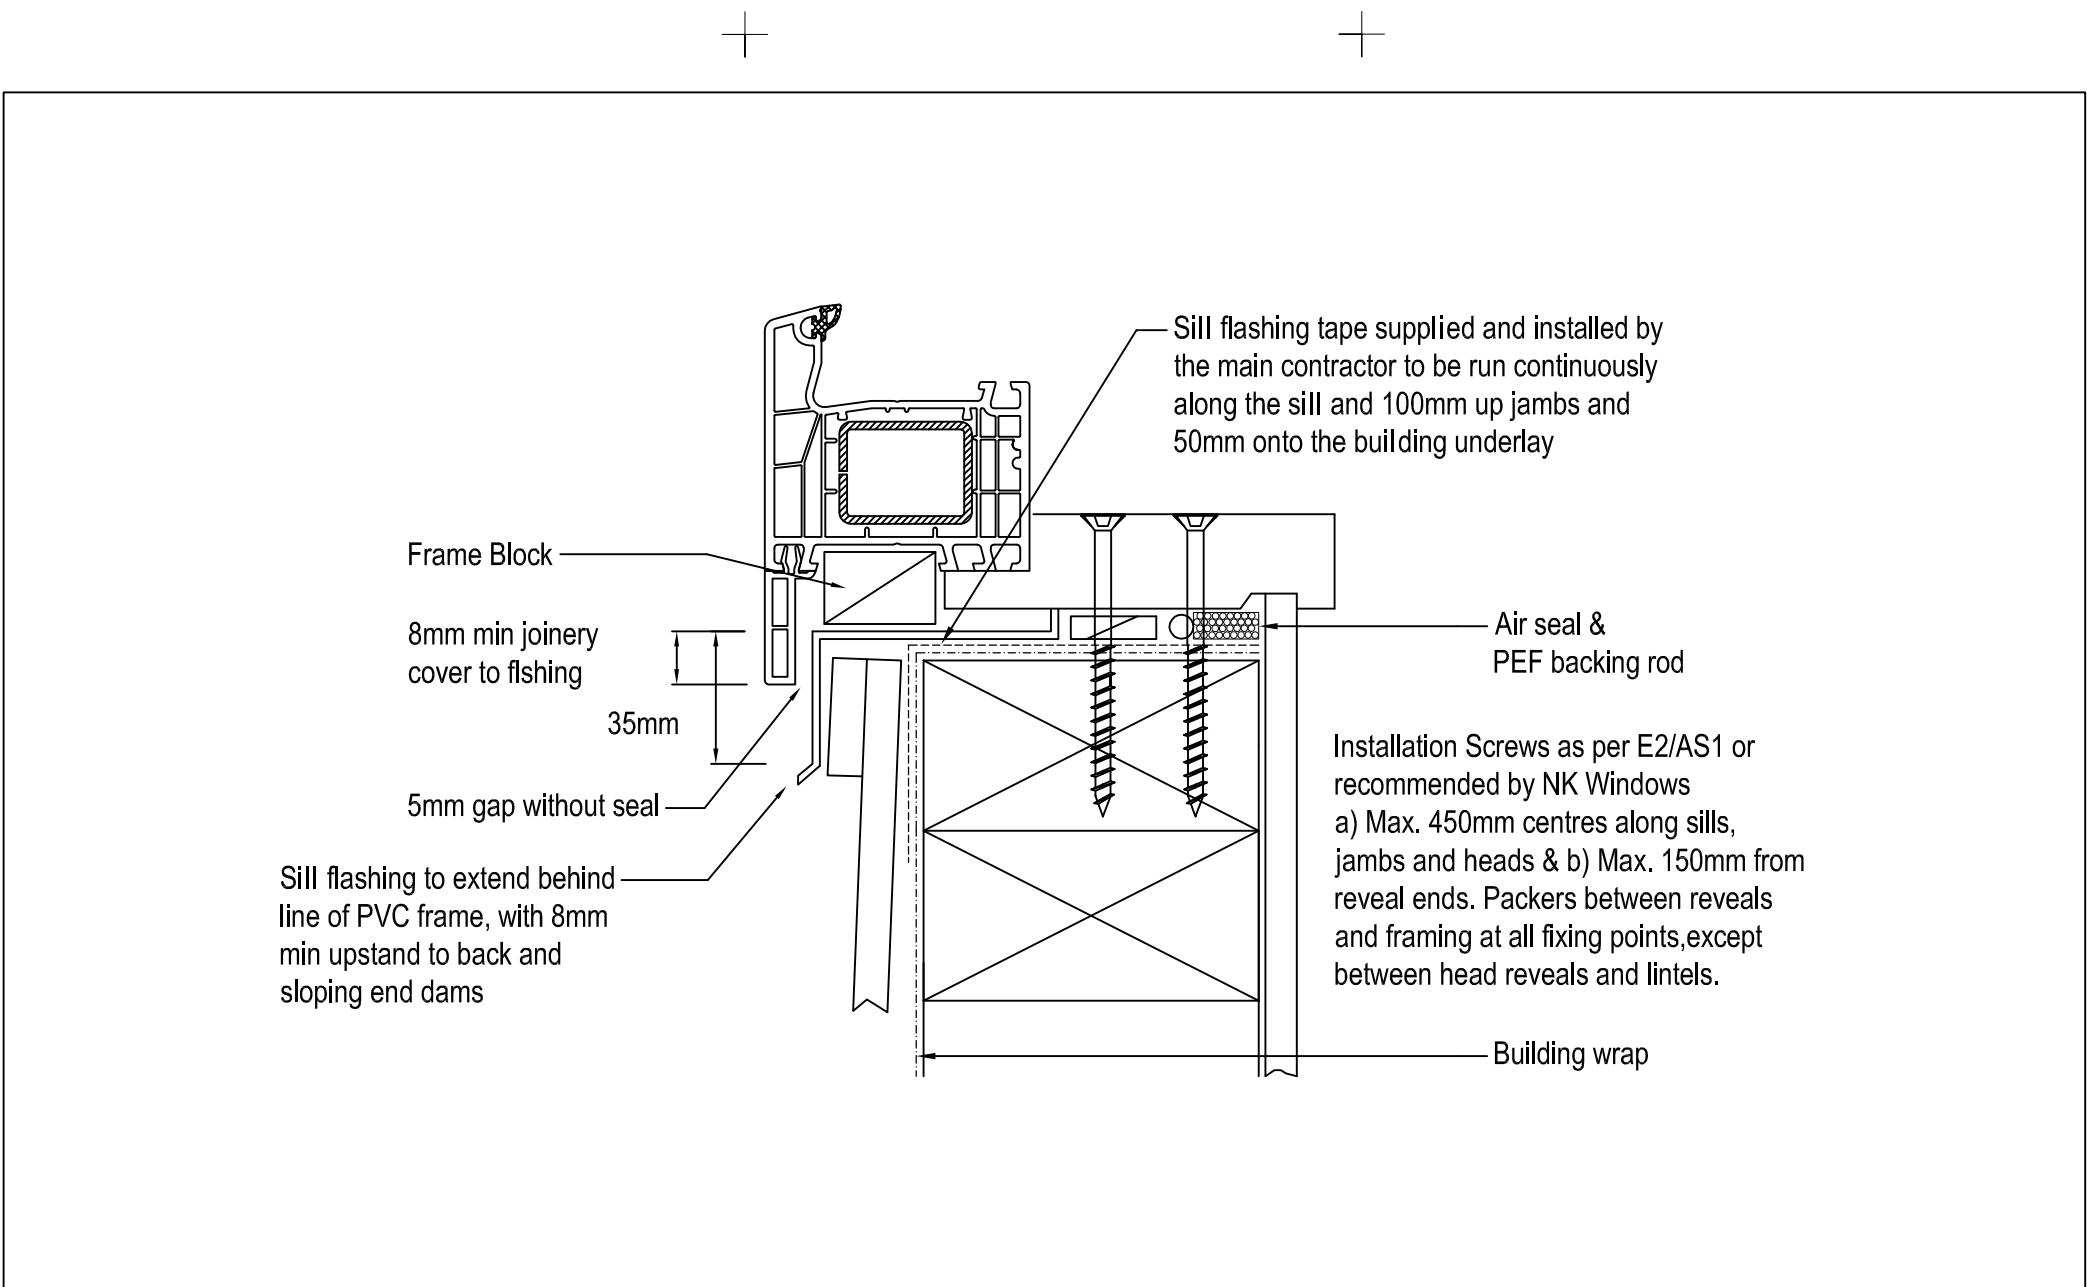

## Weatherboard Fibre Cement Direct Fix Sill