



Weatherboard Rusticated Direct Fix Head

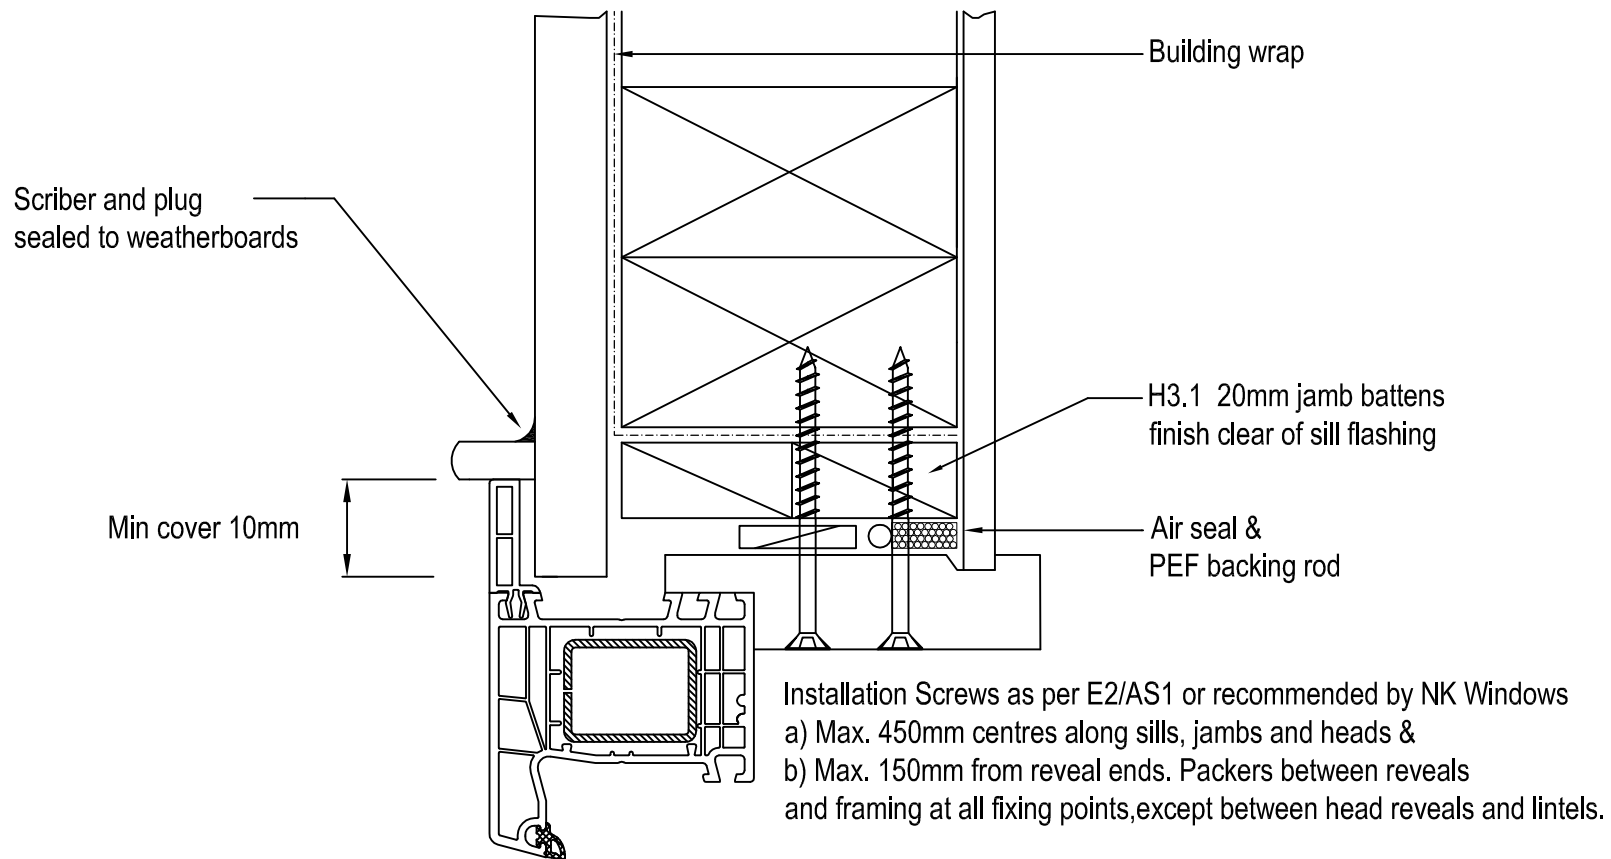

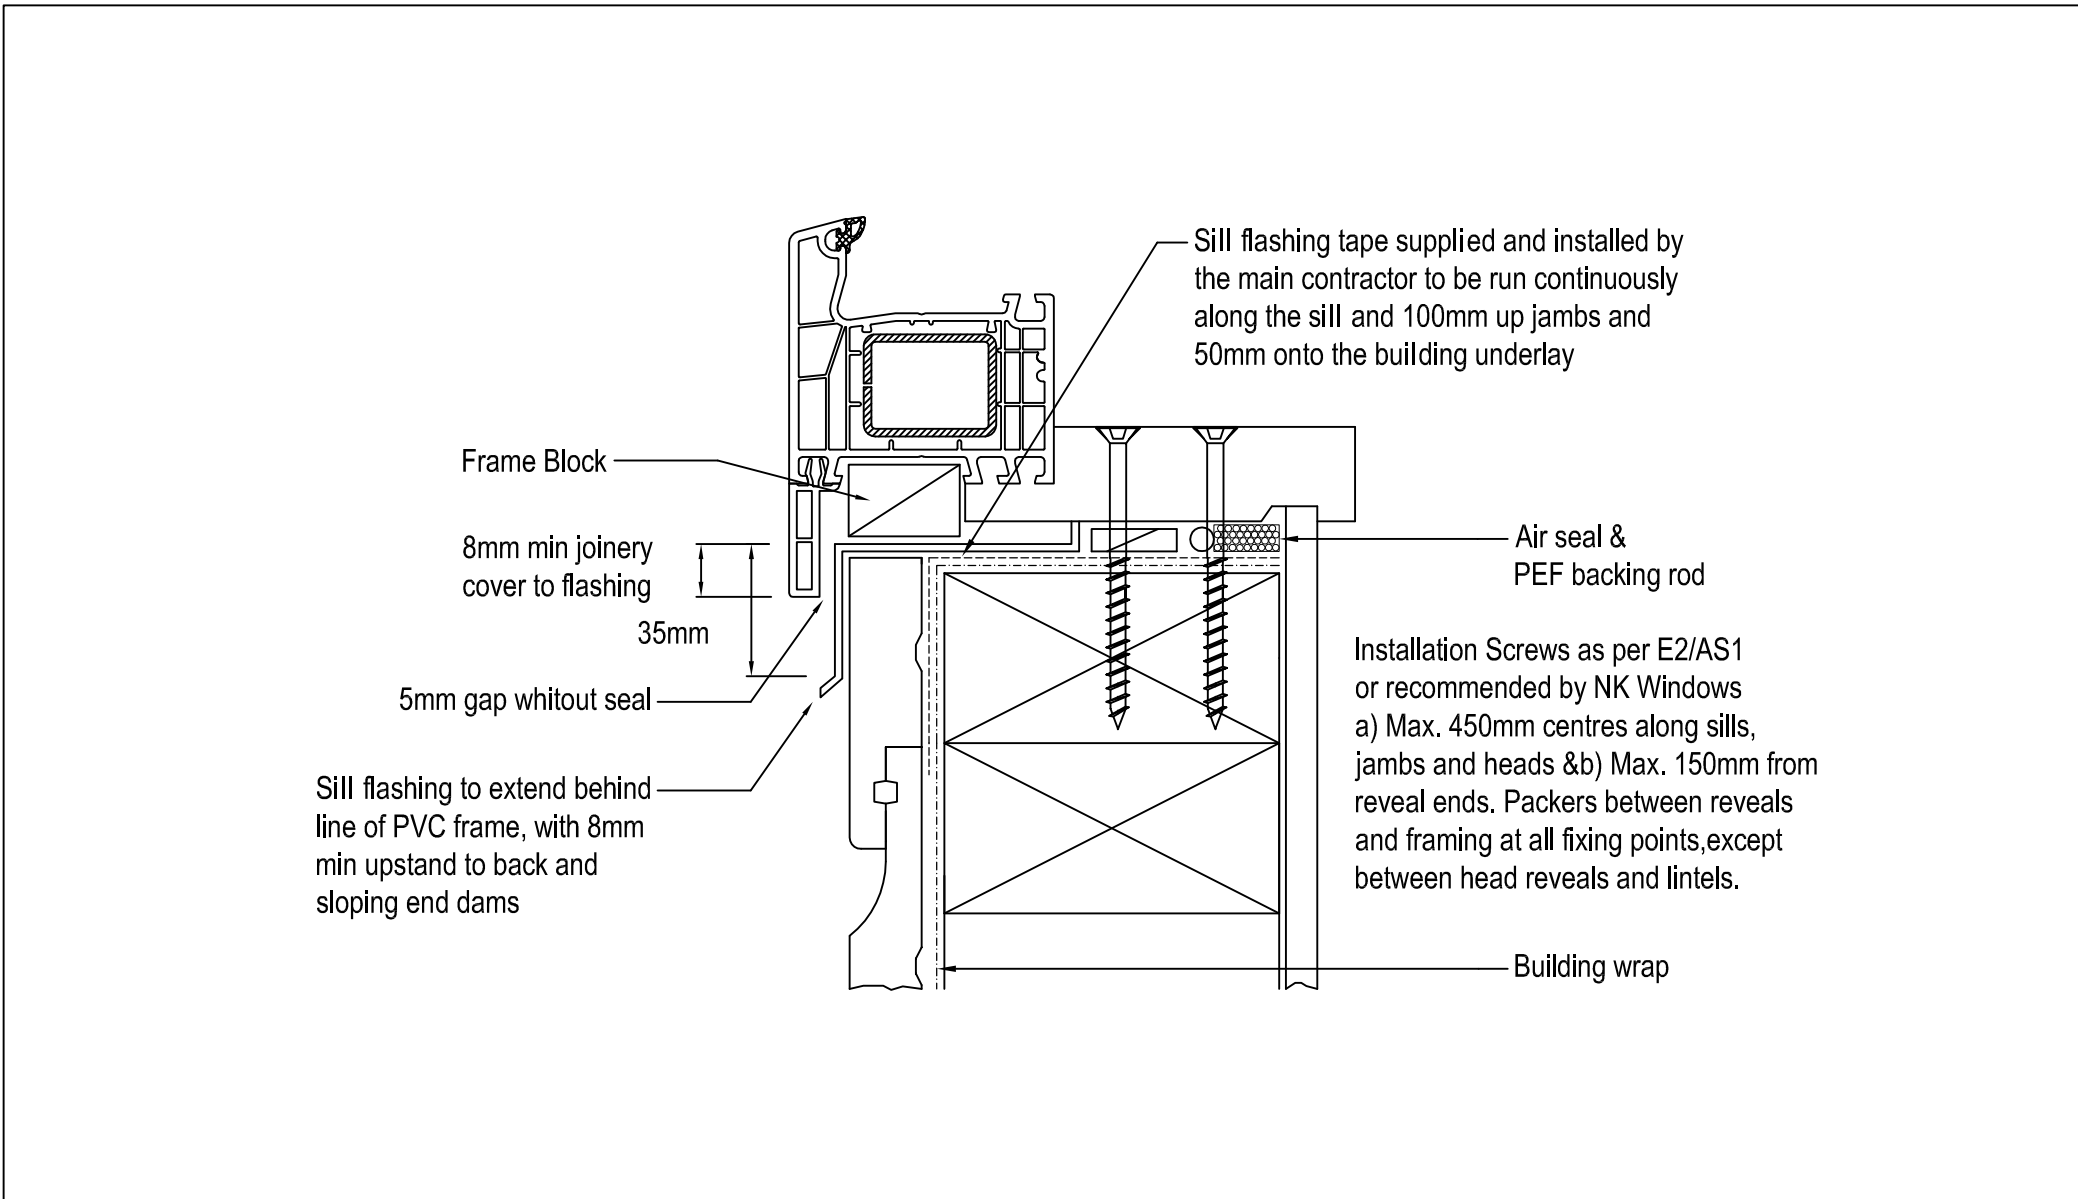

Weatherboard Rusticated Direct Fix Sill