



Weatherboard Rusticated on Cavity Head

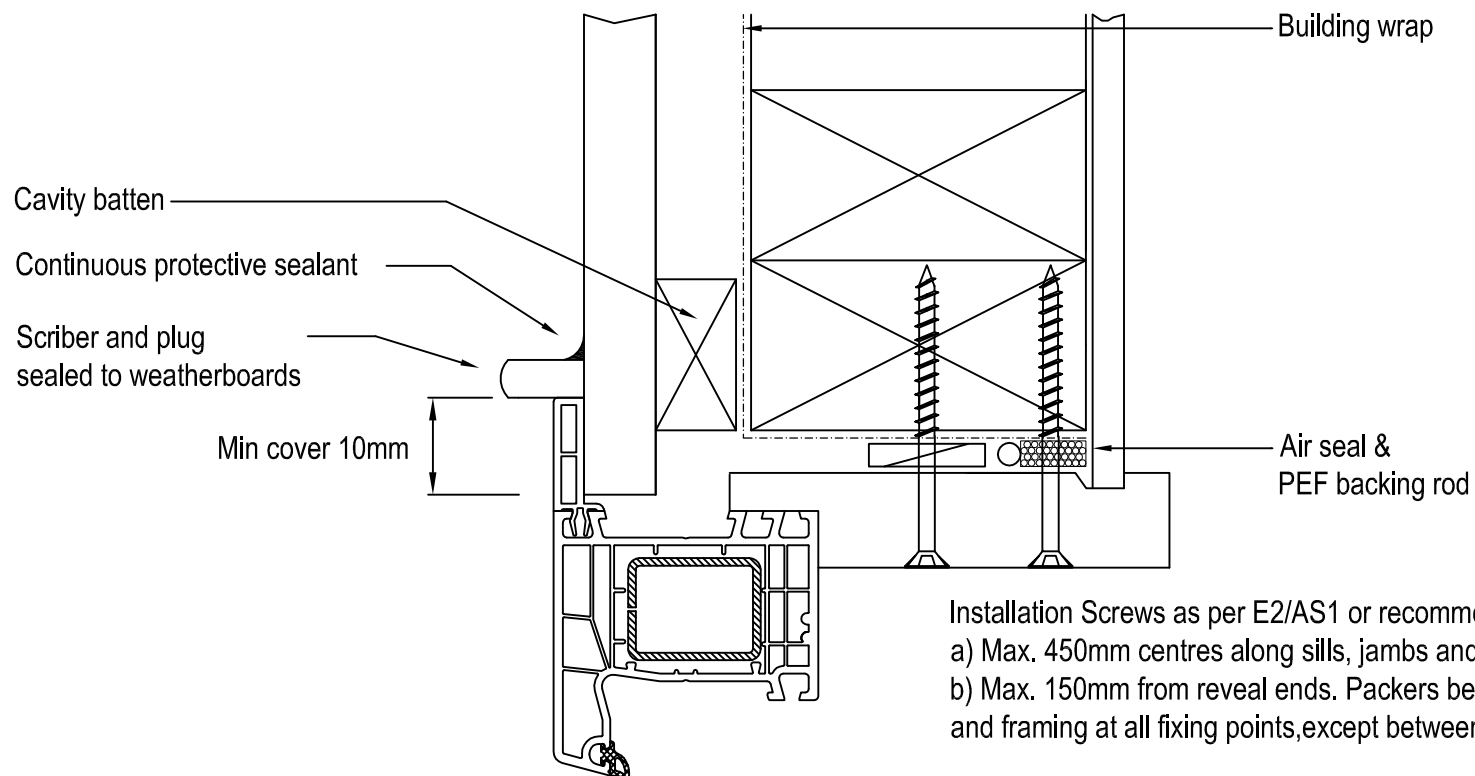

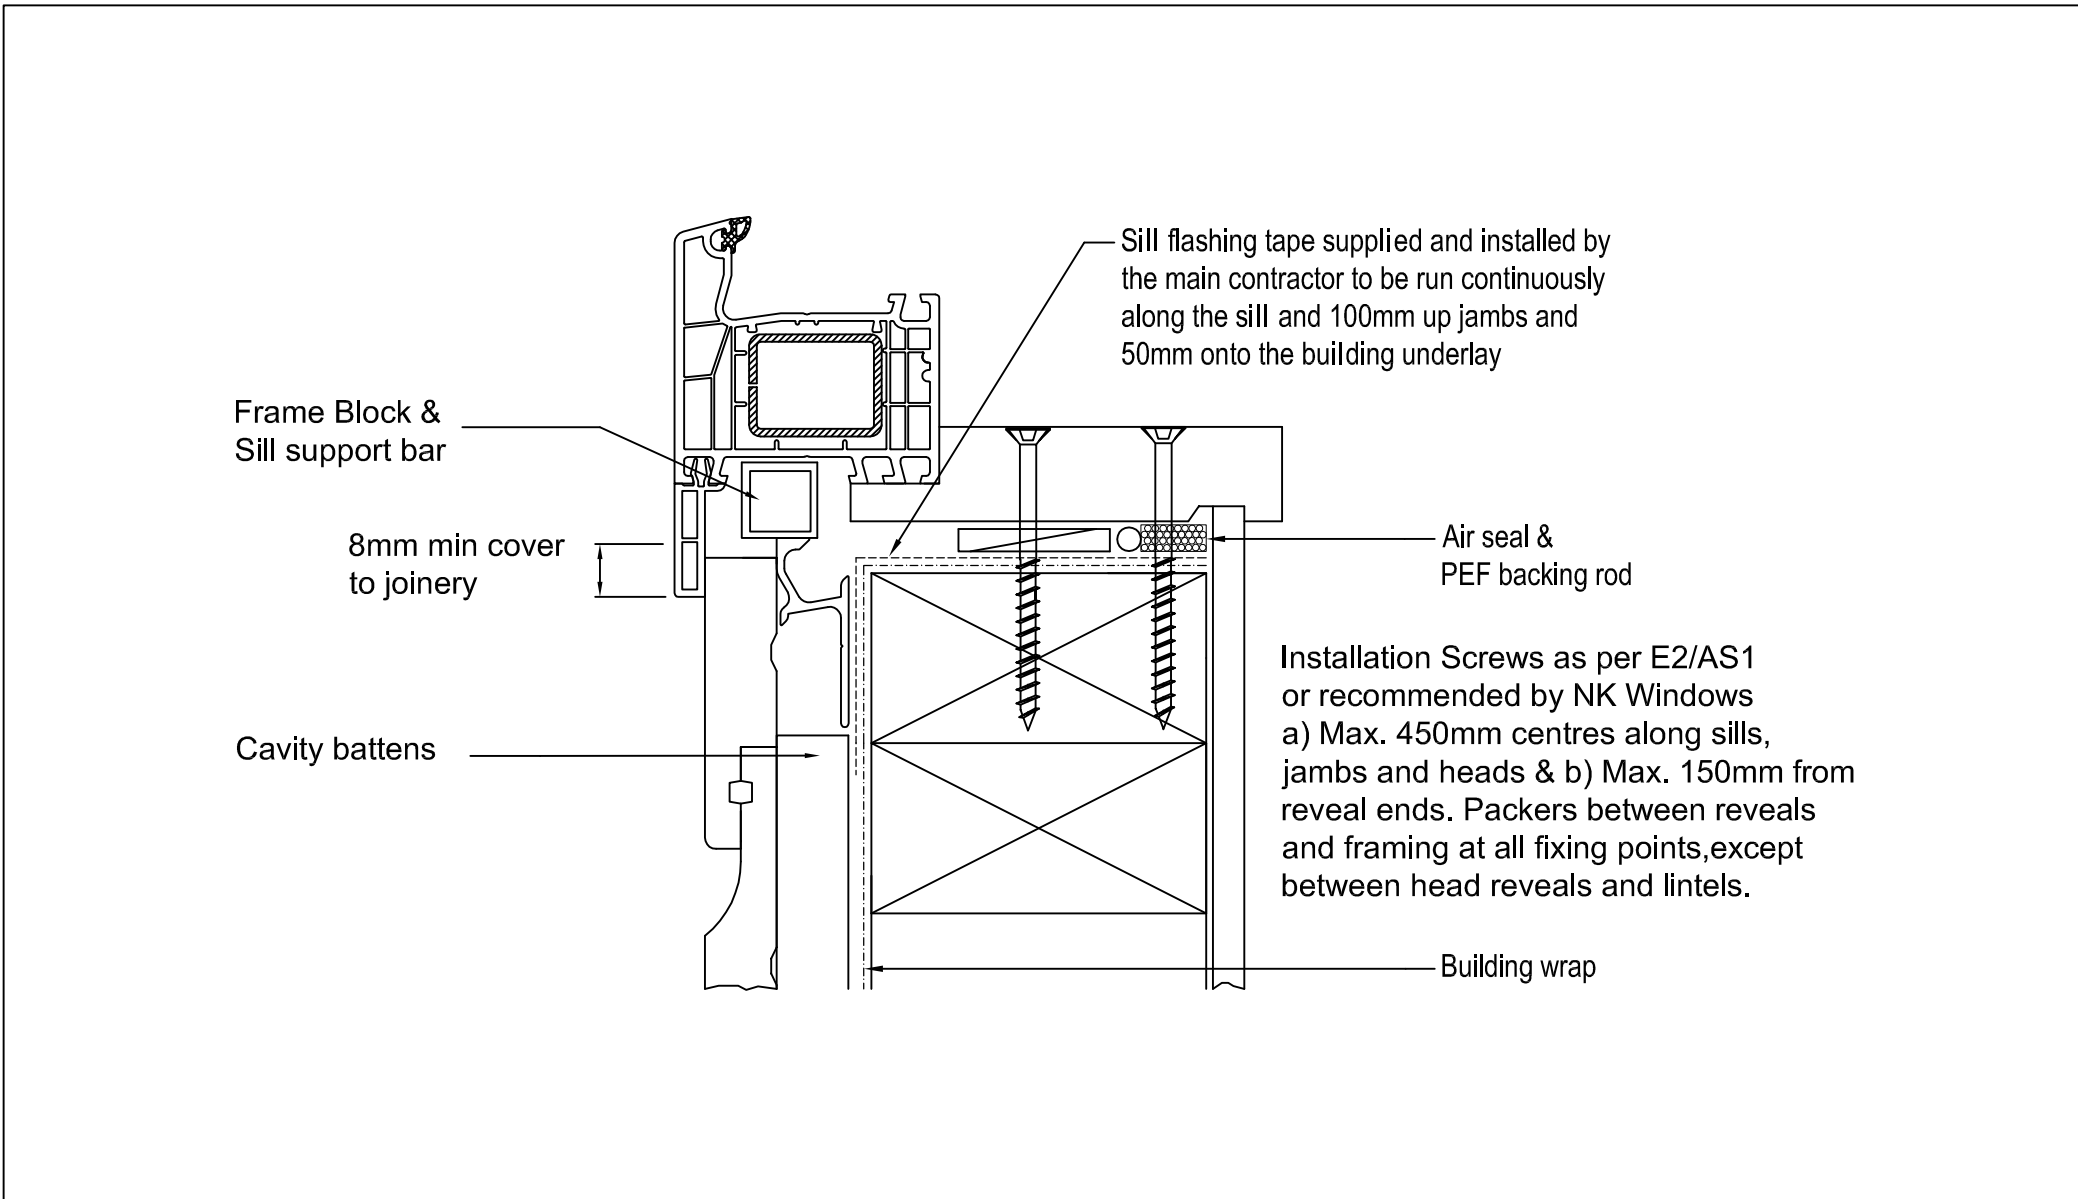

Weatherboard Rusticated on Cavity Sill